


U1 ULKOILUREITTI

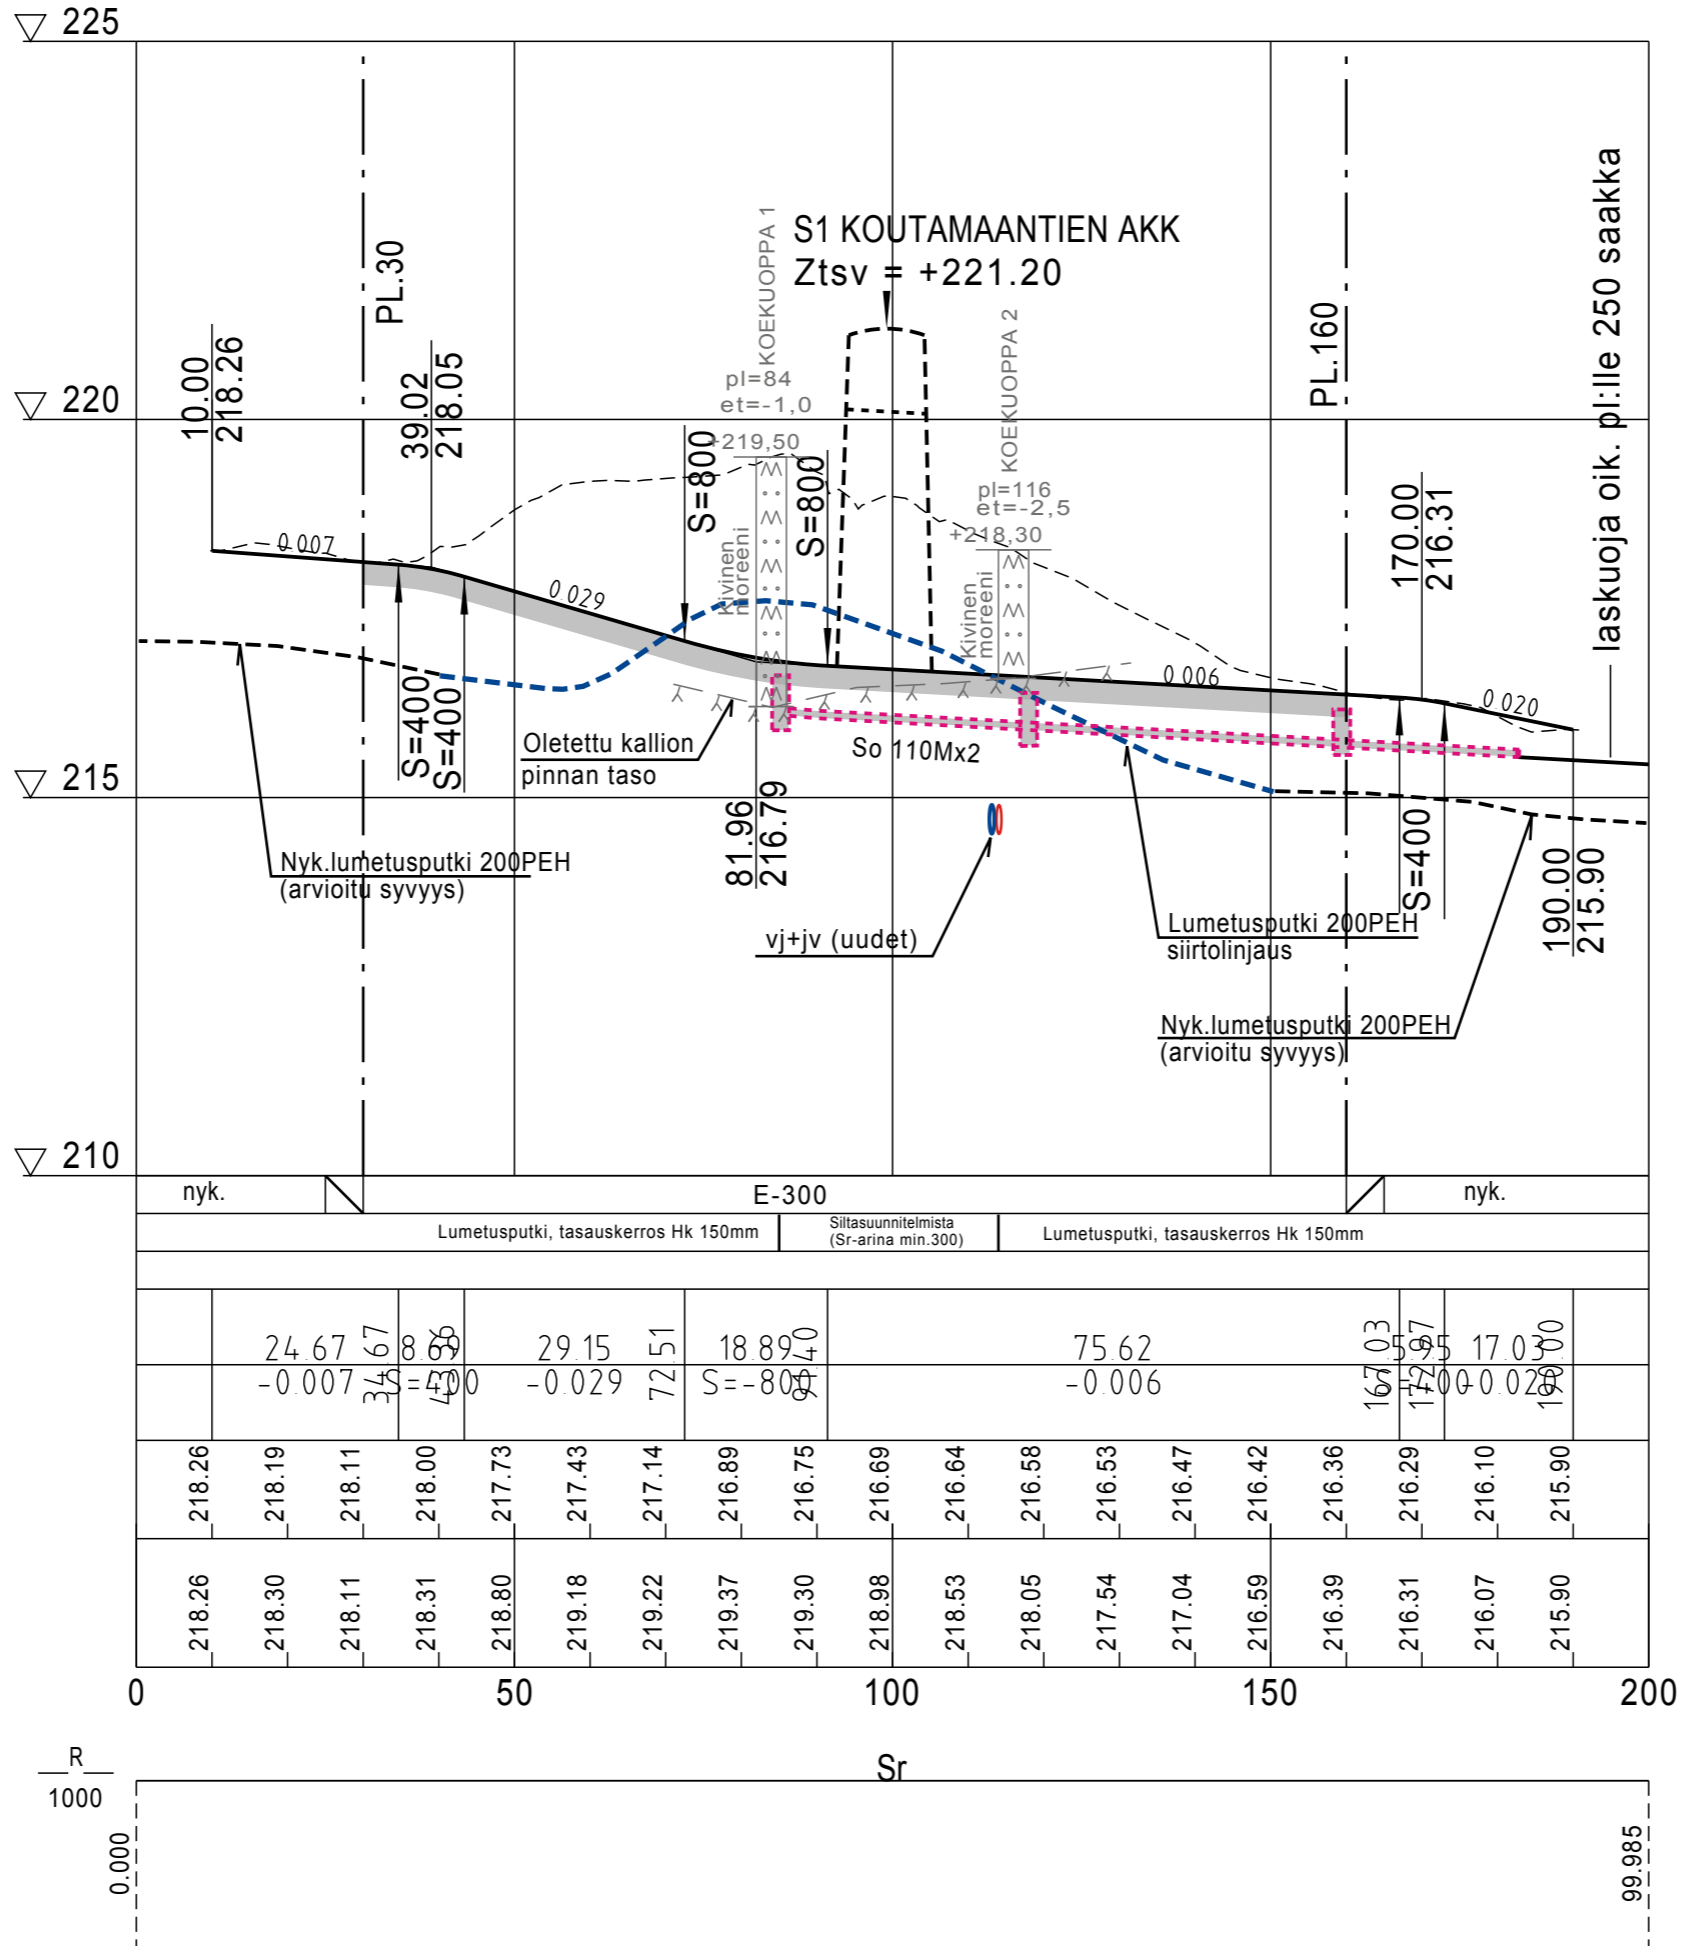

Päällysrakenne
Putkien perustamistapa

Matka
Kaltevuus / pyöristyssäde

Tasausviivan korkeus

Maanpinnan korkeus

Kaarevuus

$\frac{R}{1000}$

S_r

0.000

99.985

nyk.	E-300										nyk.																											
Lumetusputki, tasauskerros Hk 150mm										Siltasuunnitelmista (Sr-arina min.300)										Lumetusputki, tasauskerros Hk 150mm																		
	218.26	218.19	218.11	218.00	217.73	217.43	217.14	216.89	216.75	216.69	216.64	216.58	216.53	216.47	216.42	216.36	216.29	216.10	215.90	218.26	218.30	218.11	218.31	218.80	219.18	219.22	219.37	219.30	218.98	218.53	218.05	217.54	217.04	216.59	216.39	216.31	216.07	215.90

Merkki	Muutos	Pvm	Suunn.	Tark.
<p>KOUTAMAANTIEN ALIKULKUKÄYTTÄVÄ</p> <p>U1 ULKOILUREITTI, PITUUSLEIKKAUS</p>				
<p>KITILÄN KUNTA Tekninen osasto</p>				
Pvm	Suunn.	Pvm	Suunn.	Pvm
	Proj.pääll.	31.1.2017	Jari Kinnunen	
<p>Mittakaava 1:1000 / 1:100</p>				<p>Piirustusno 3</p>