


RNO 261:407:28:8

NYKYINEN TILANNE 1:2000

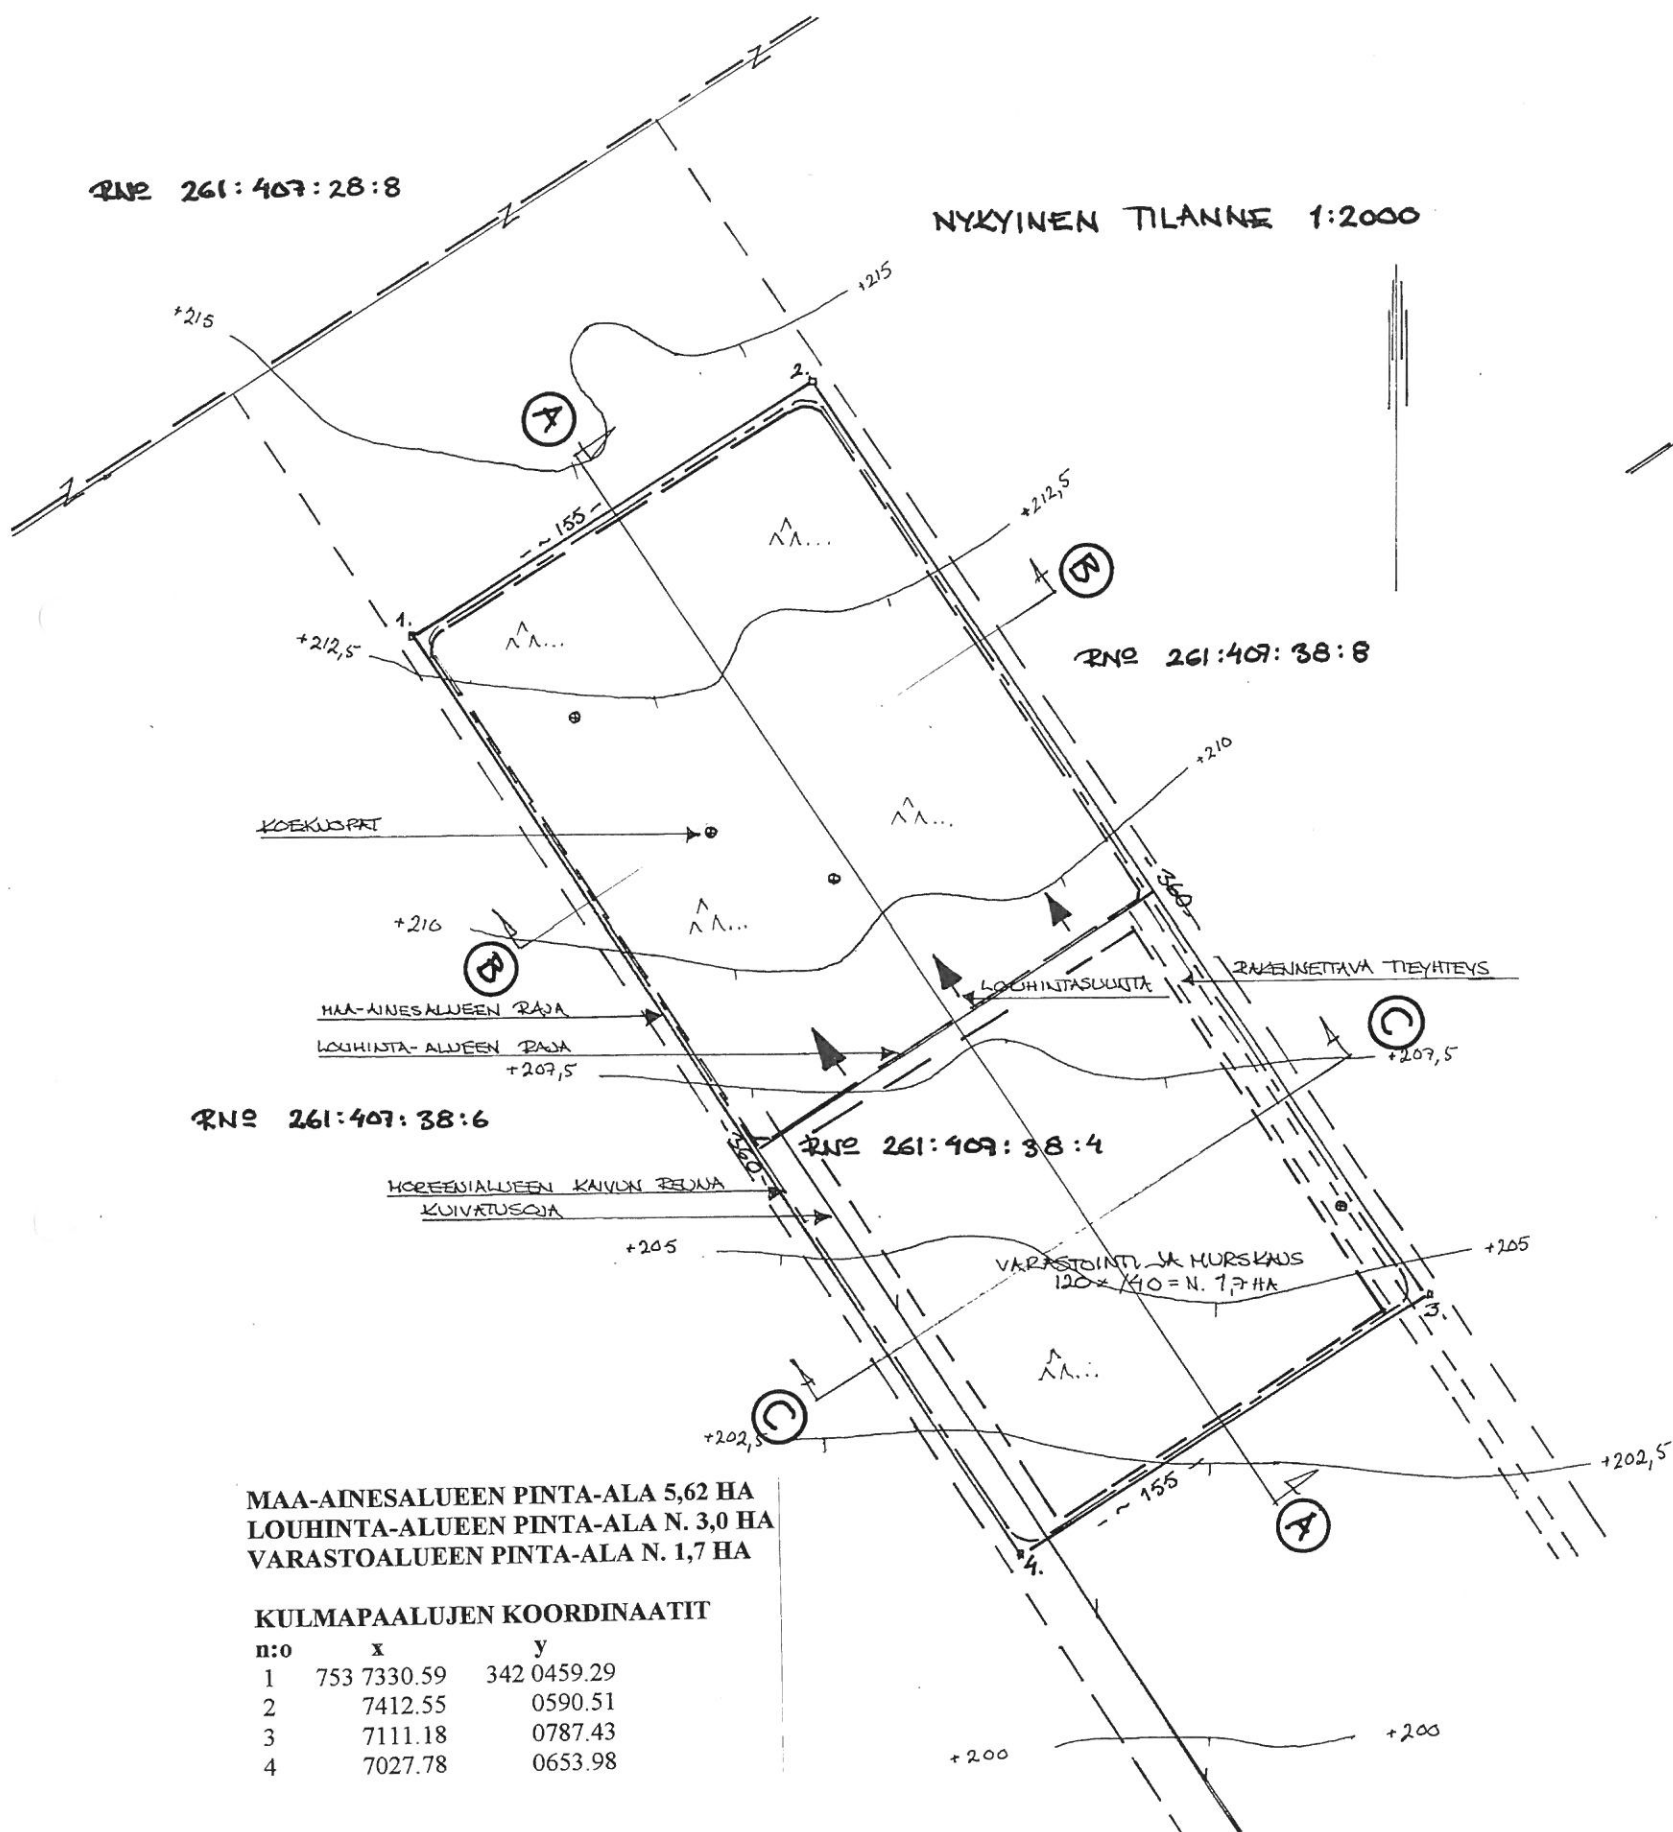

RNO 261:407:38:8

RNO 261:407:38:6

RNO 261:407:38:4

MAA-AINESALUEEN PINTA-ALA 5,62 HA
LOUHINTA-ALUEEN PINTA-ALA N. 3,0 HA
VARASTOALUEEN PINTA-ALA N. 1,7 HA

KULMAPAALUJEN KOORDINAATIT

n:o	x	y
1	753 7330.59	342 0459.29
2	7412.55	0590.51
3	7111.18	0787.43
4	7027.78	0653.98

TULEVA TILANNE 1:2000

